

Floor Pan




Company Details:
 Port Hacking Road,
 Miranda NSW 2228
 T: 1300 855 411 F:
 E: info@au.planit.com

Title. How To Draw a Kitchen

Customer Name: Mr & Mrs P. Smith
 Customer Address: 15 Wellington Drive Sydney 2000
 Site Address: 15 Wellington Drive Sydney 2000
 T: M: E: p_smith_sydney@email.com

Sheet No. 1 of 2


Date: 02/08/19
 Designed By:
 Sheet Size: A4 (297 x 210)
 DIMENSIONS IN MILLIMETRES - DO NOT SCALE

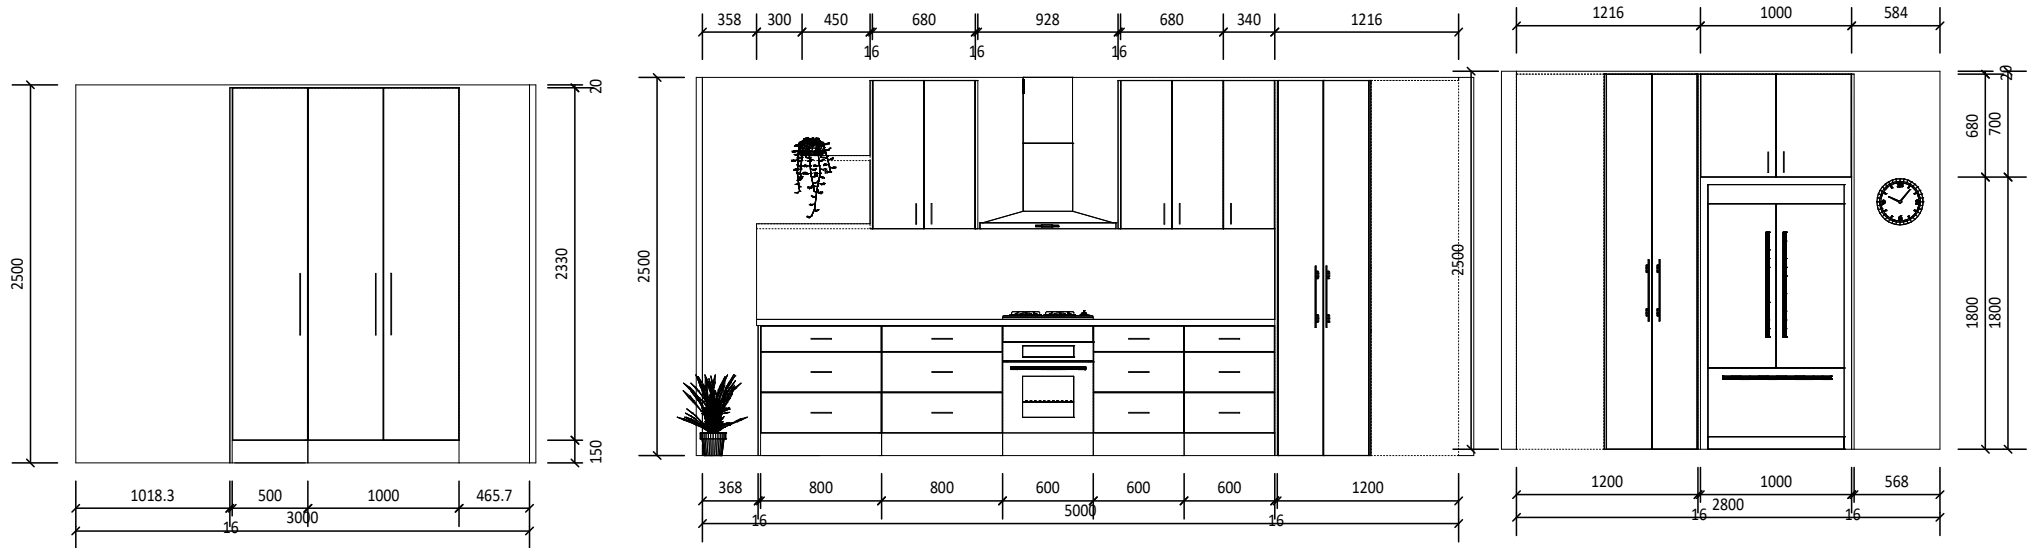


Elevation D

Elevation A

Elevation B

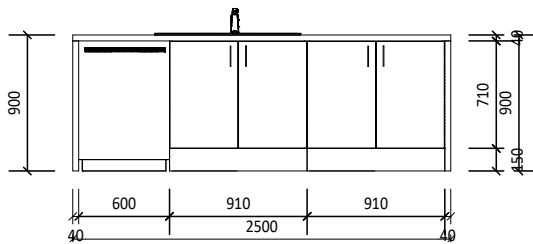

Elevation C

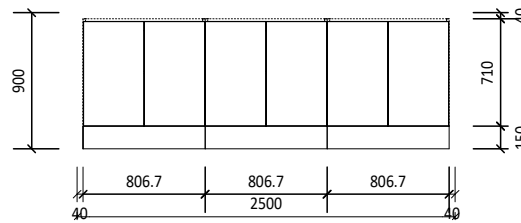

Elevation E



Company Details:
 Port Hacking Road,
 Miranda NSW 2228
 T: 1300 855 411 F:
 E: info@au.planit.com

Title. How To Draw a Kitchen

Customer Name: Mr & Mrs P. Smith
 Customer Address: 15 Wellington Drive Sydney 2000
 Site Address: 15 Wellington Drive Sydney 2000
 T: M: E: p_smith_sydney@email.com

Sheet No. 2 of 2

Date: 02/08/19
 Designed By:
 Sheet Size: A4 (297 x 210)
 DIMENSIONS IN MILLIMETRES - DO NOT SCALE